
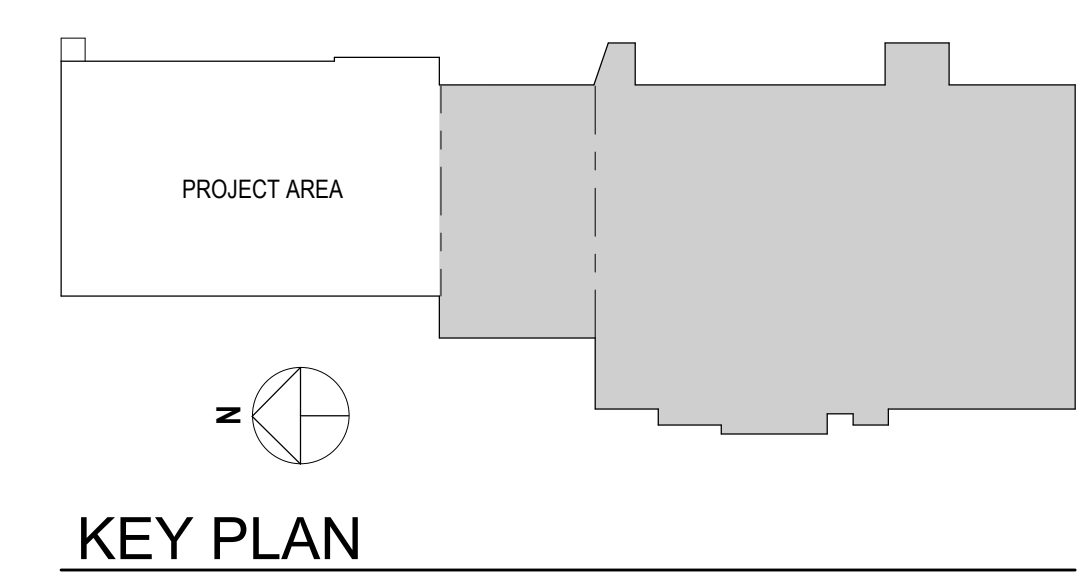


C:\Users\BDeLong\Documents\2100400-Self Storage Wallingford-ARCH-R20-Central_Labeling.rvt 4/7/2021 4:40:30 PM

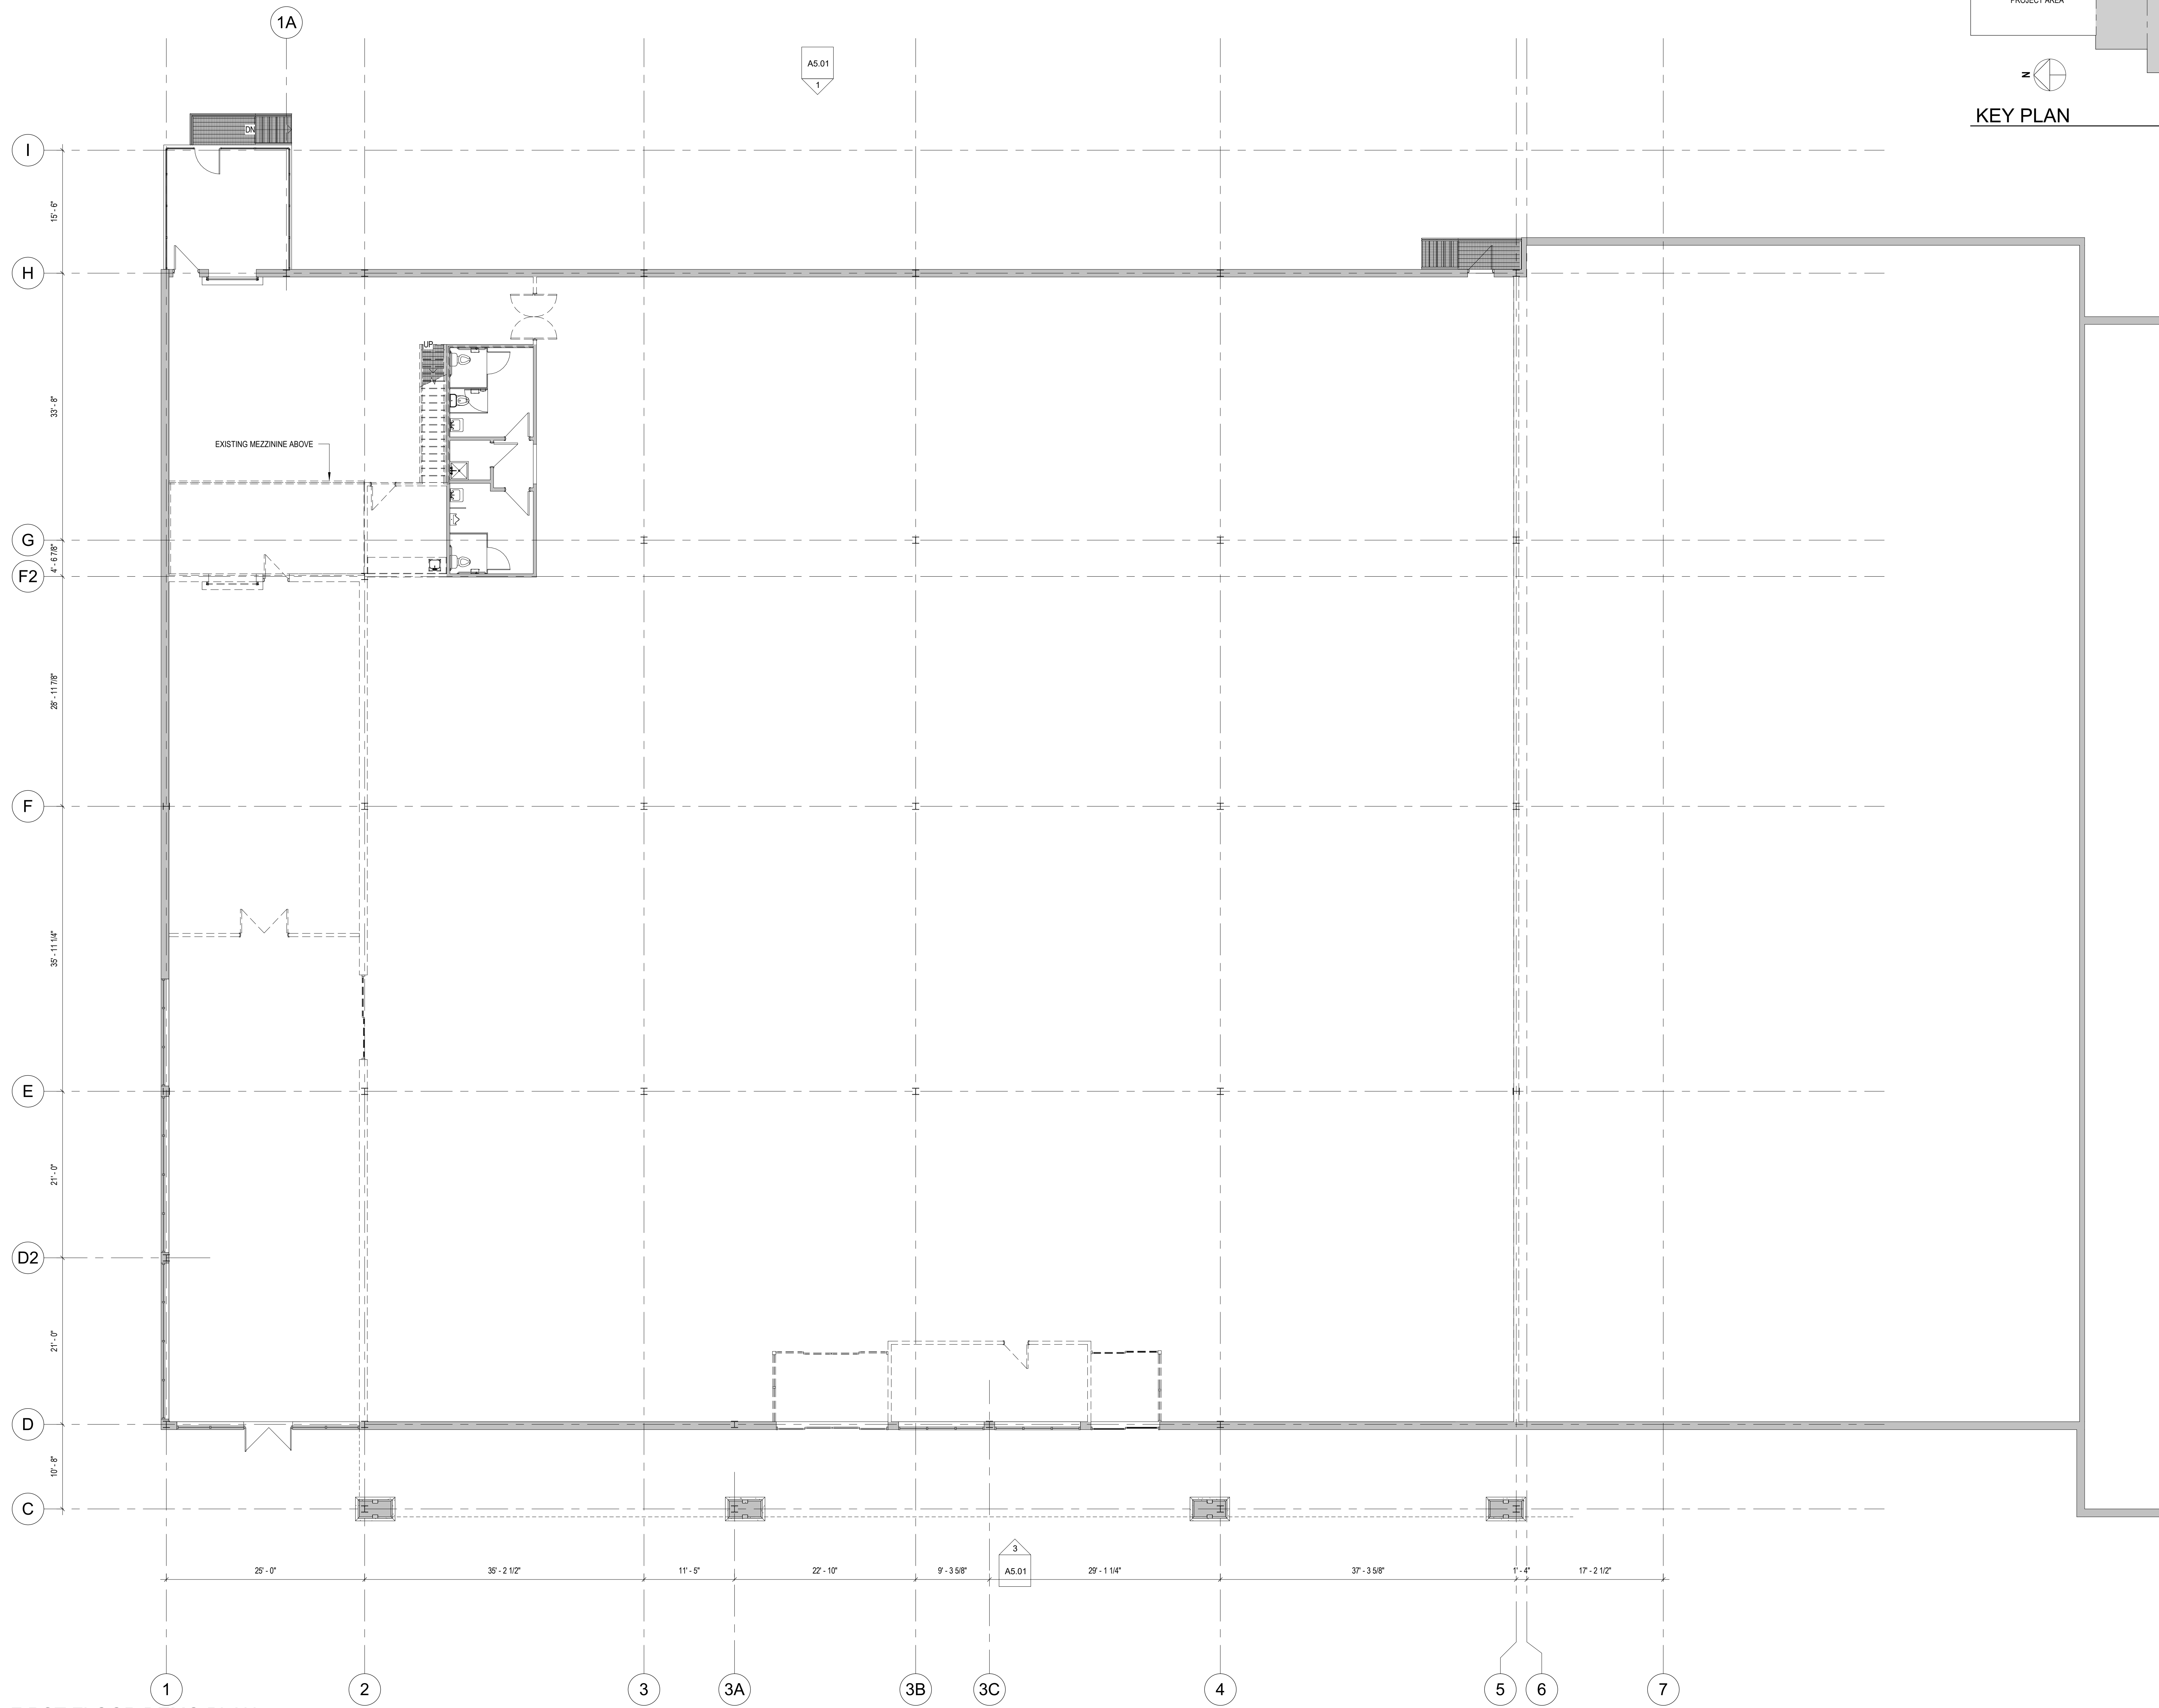

NO	DATE	DESCRIPTION



Designed: Designer
Drawn: Author
Reviewed: Approver
Scale: As indicated
Project No: 2100400
Date: XXXX/2017

Title:
FIRST FLOOR
DEMOLITION PLAN

Sheet No.

1 FIRST FLOOR DEMO PLAN
1/8" = 1'-0"

C:\Users\BDeLong\Documents\2100400-Self Storage Wallingford-ARCH-R20-Central_Labeling.rvt 4/7/2021 4:42:28 PM

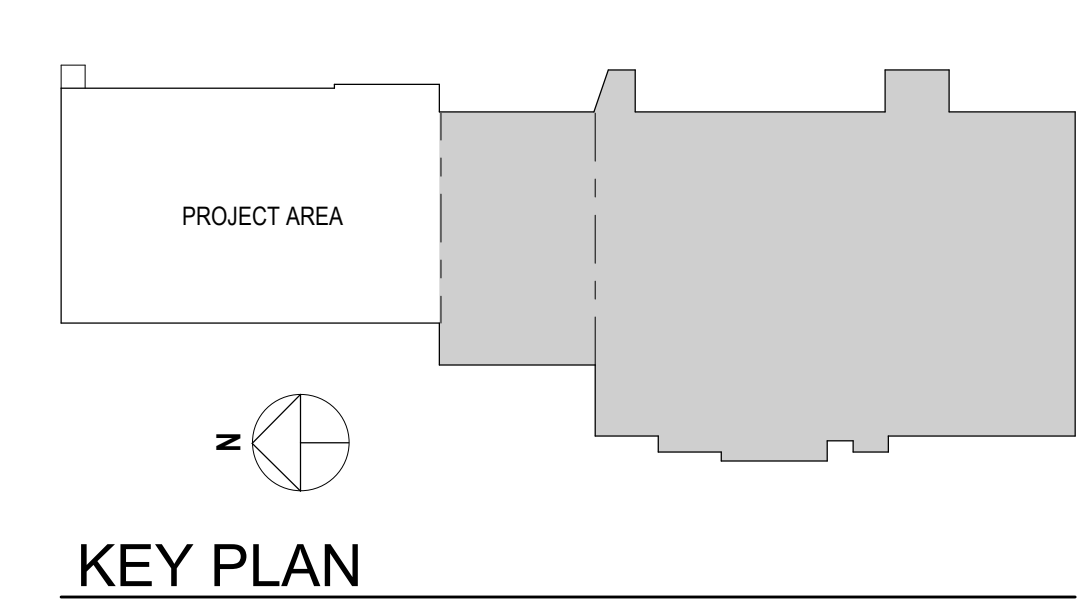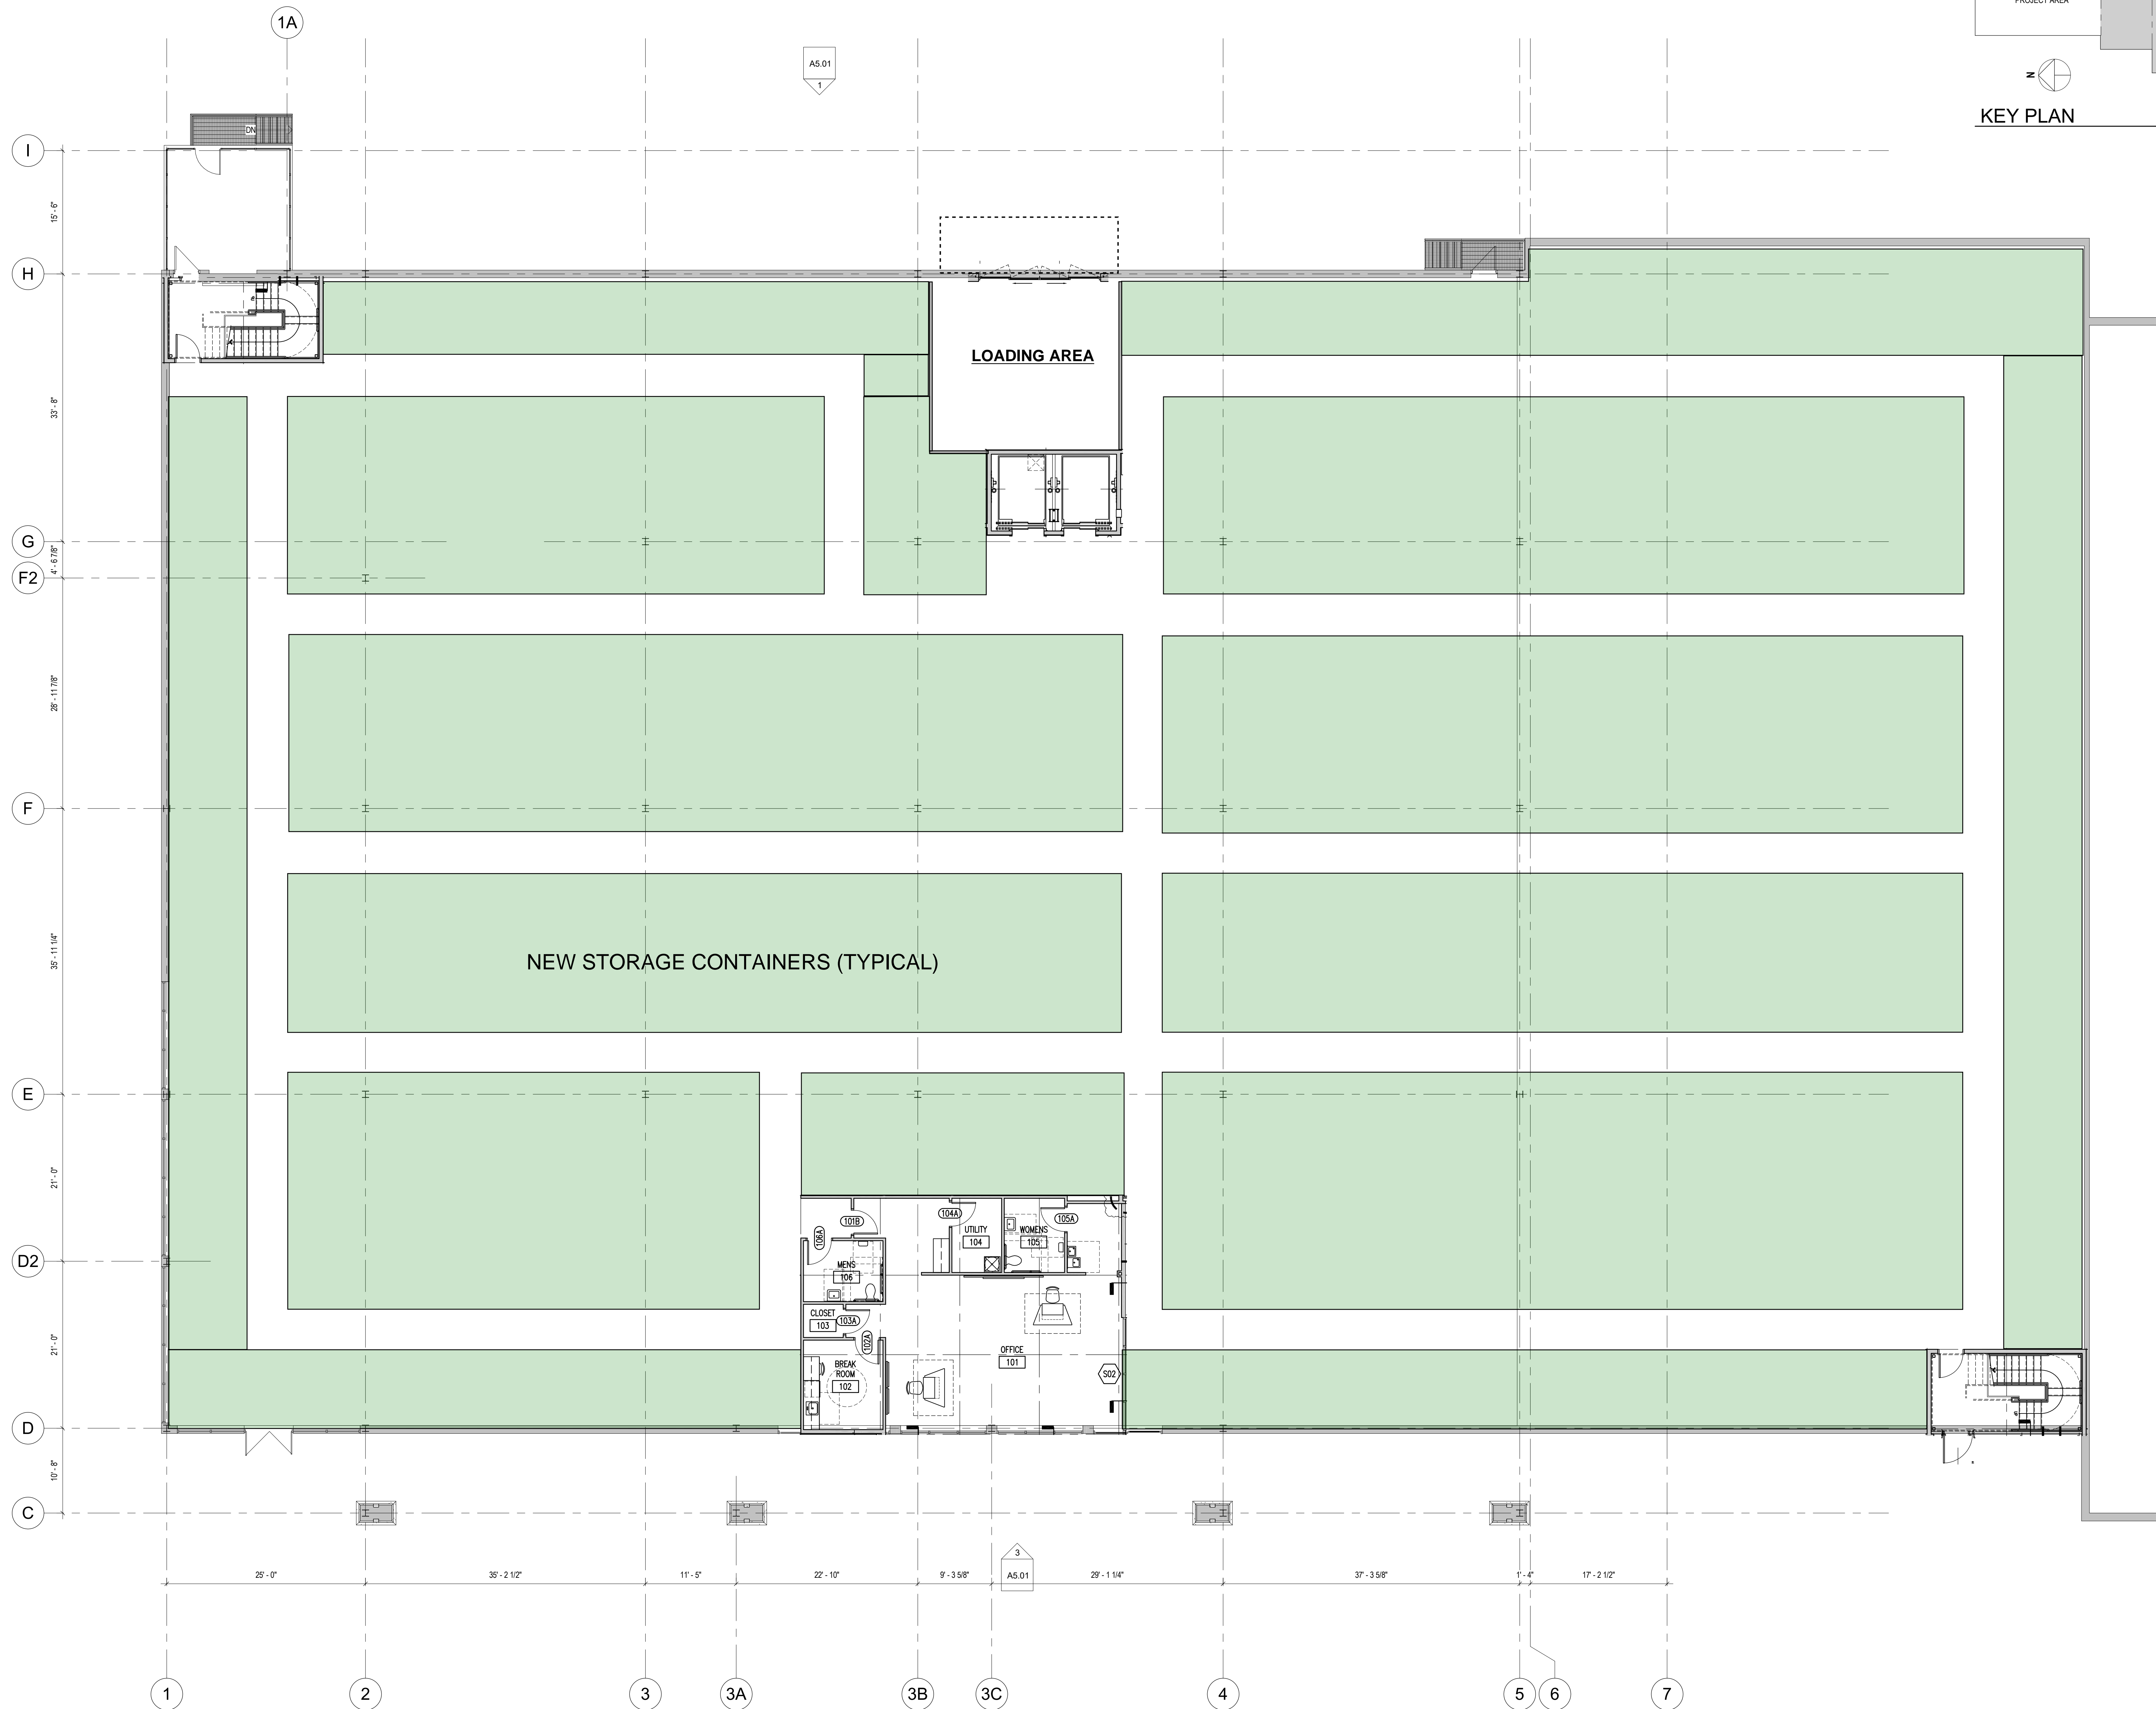


NO	DATE	DESCRIPTION

Designed	Author
Drawn	
Reviewed	Approver
Scale	As indicated
Project No.	2100400
Date	XXXX/2017


Title:
FIRST FLOOR PLAN

Sheet No.


1 FIRST FLOOR PLAN (SECOND FLOOR SIMILAR)
1/8" = 1'-0"

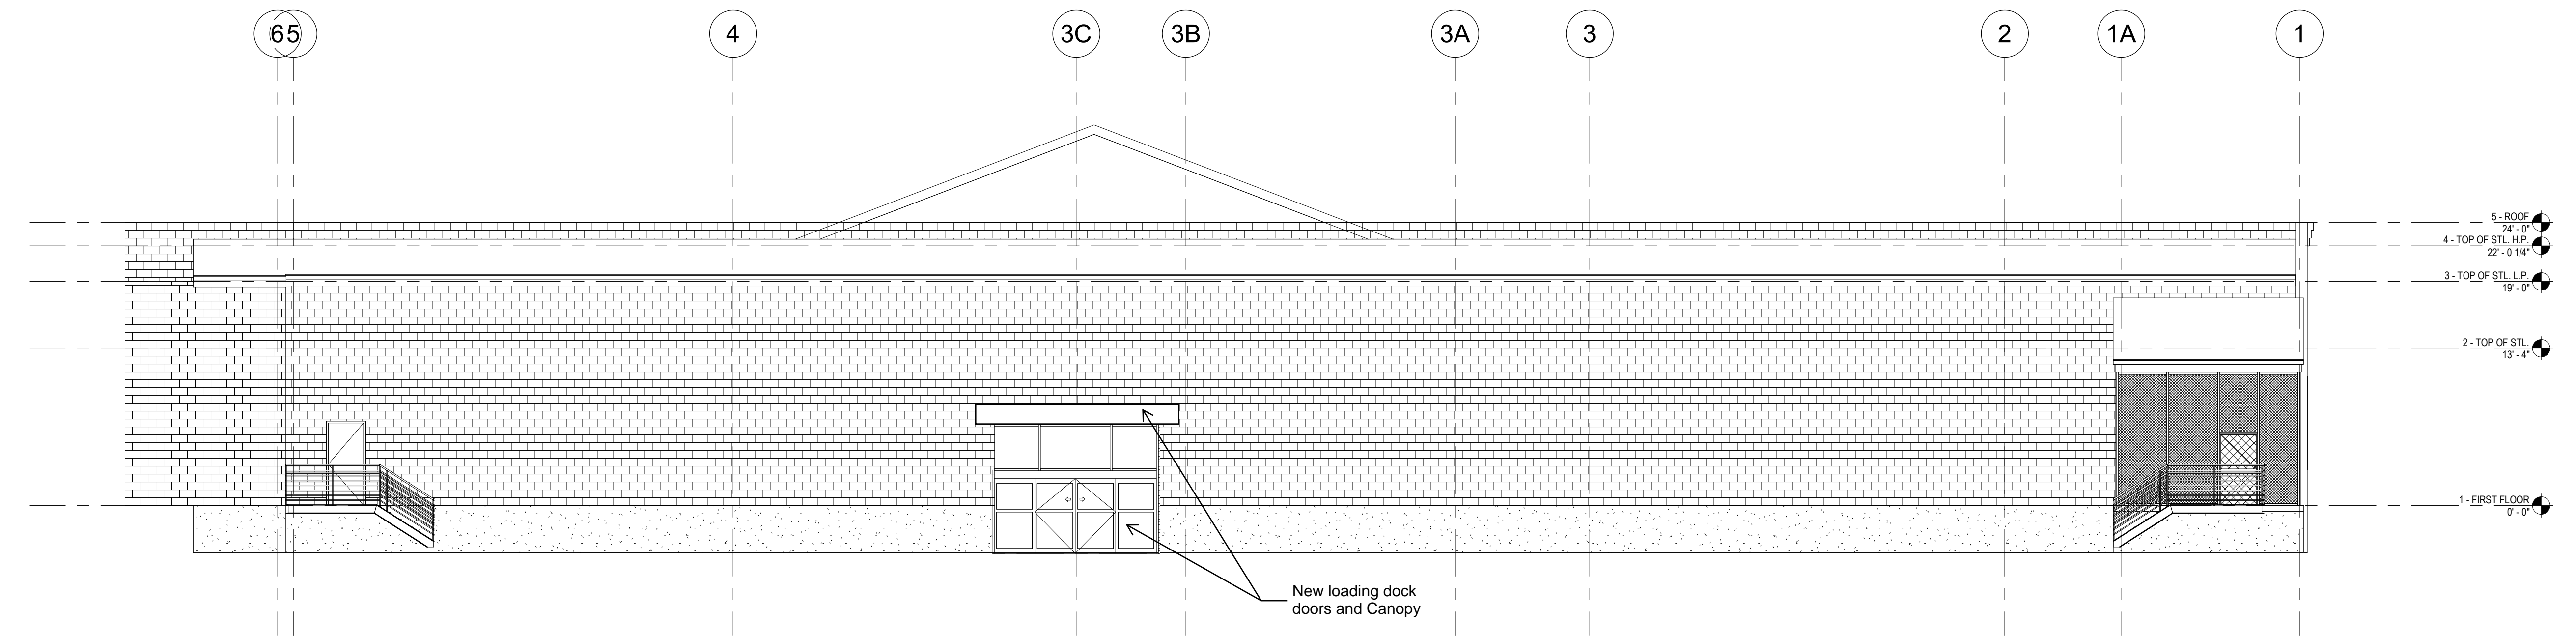

1 NORTH ELEVATION
1/8" = 1'-0"

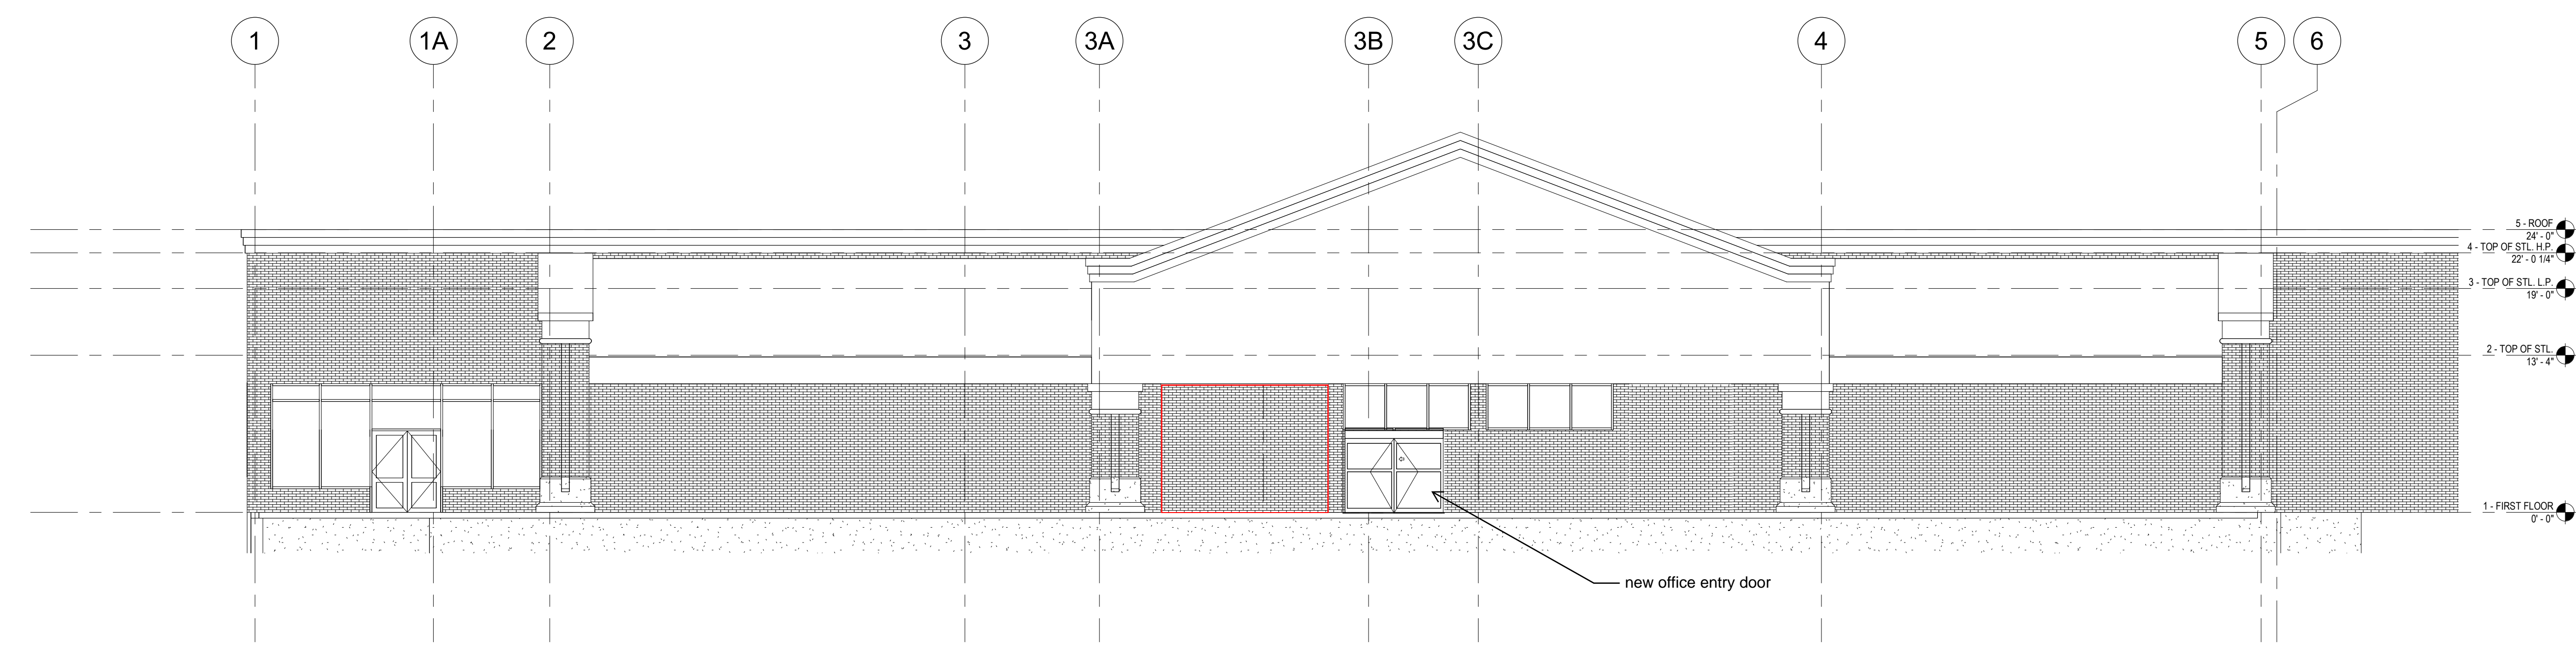

3 SOUTH ELEVATION
1/8" = 1'-0"

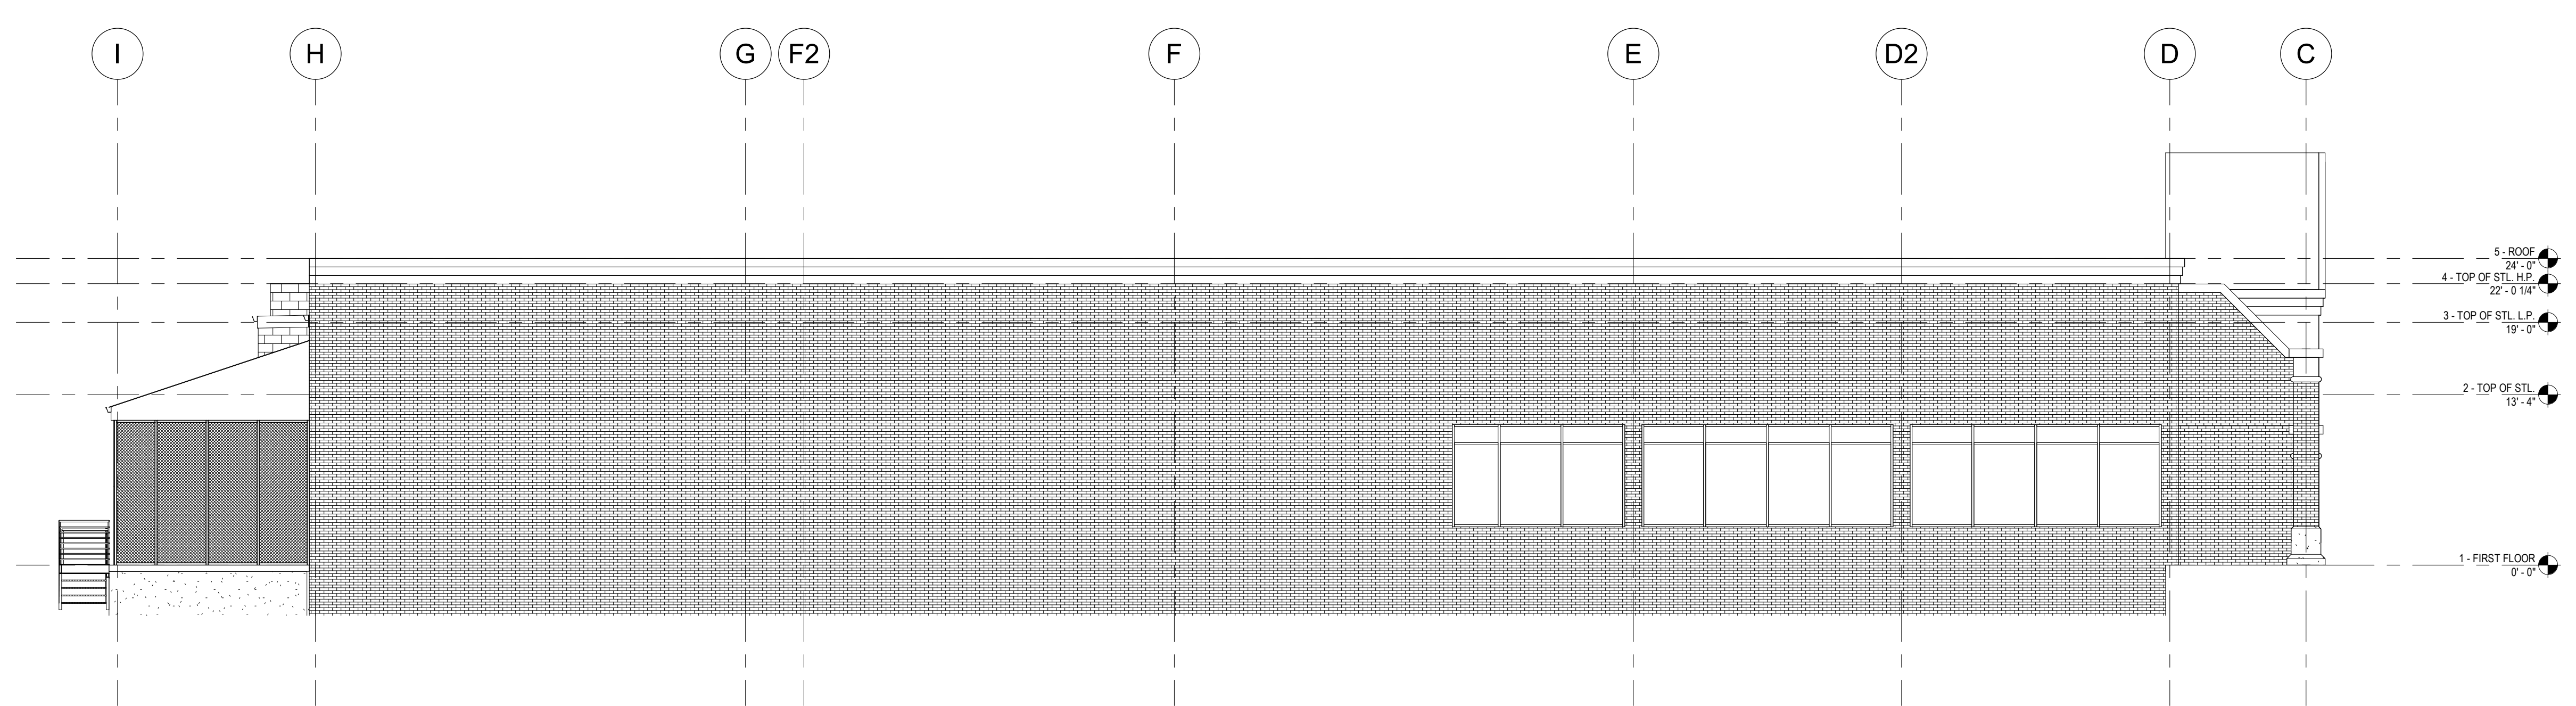

4 WEST ELEVATION
1/8" = 1'-0"

REVISIONS	DESCRIPTION
NO	DATE
NO	DATE
NO	DATE


Designed	Author
Drawn	Author
Reviewed	Approver
Scale:	1/8" = 1'-0"
Project No.	2100400
Date:	XX/XX/2017

Title:
EXTERIOR
ELEVATIONS

Sheet No.

A5.01

4/7/2021 4:47:18 PM C:\Users\BDeLong\Documents\2100400-Self Storage Wallingford-ARCH-R20-Central_bdelong.rvt

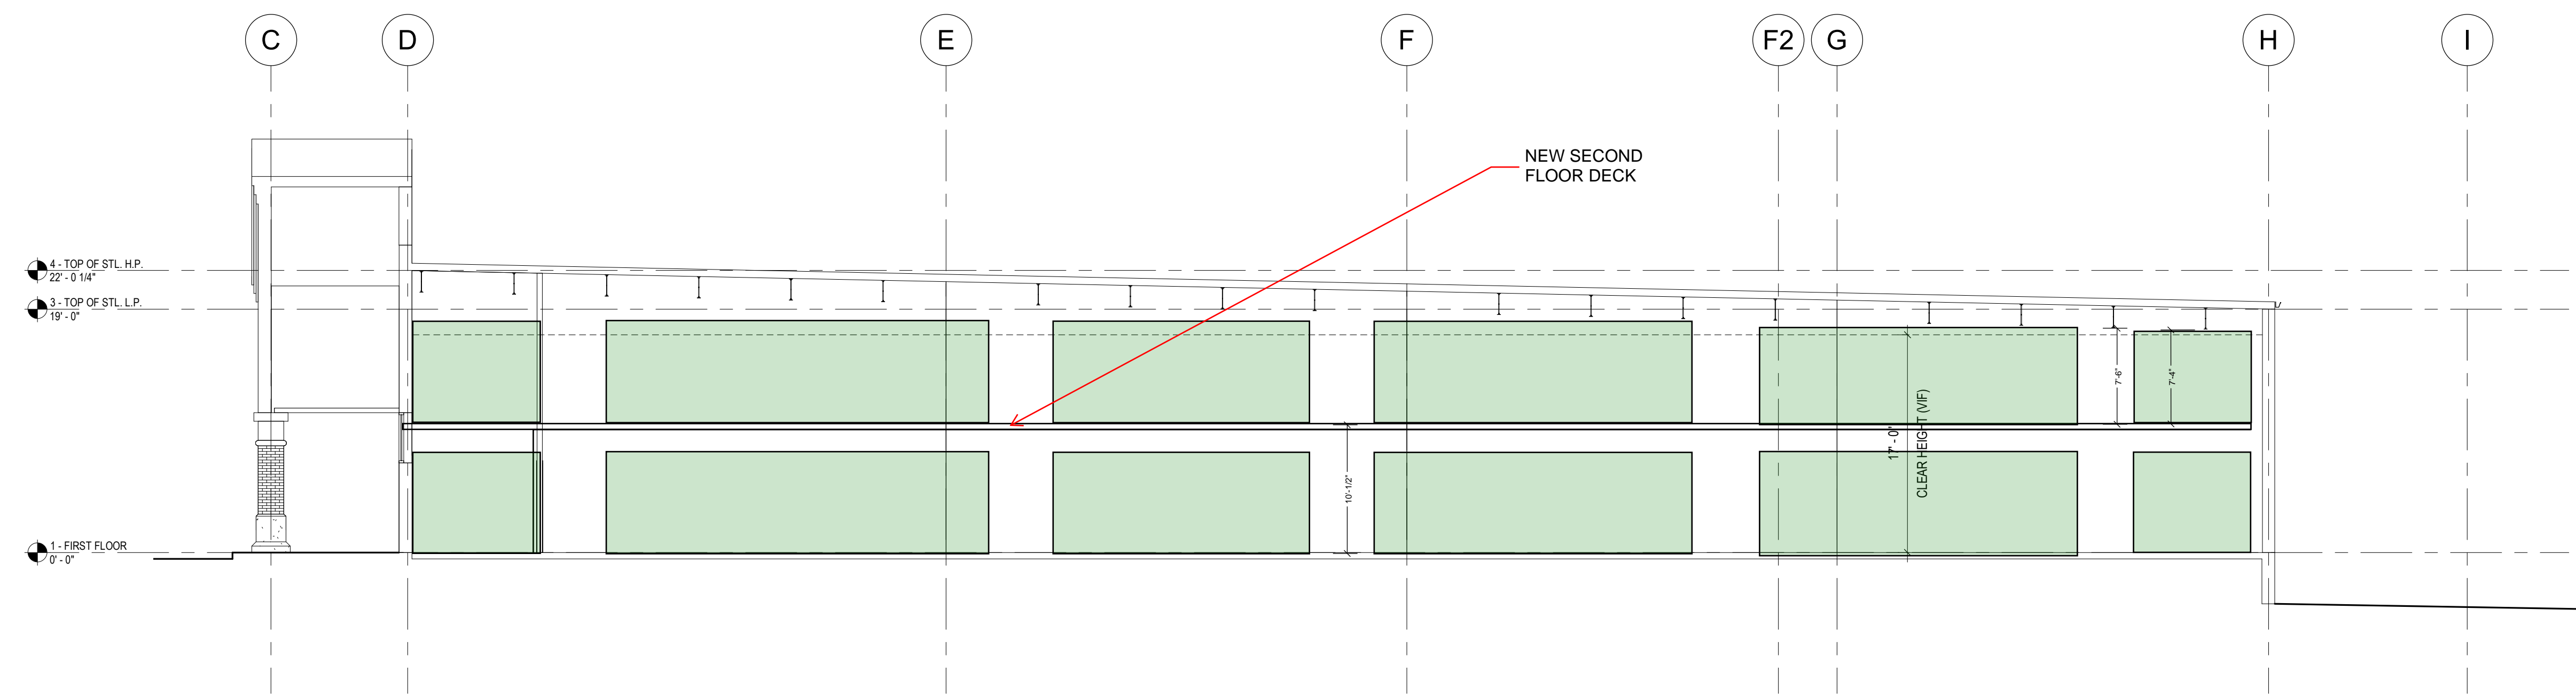

1 EXISTING BUILDING SECTION
1/8" = 1'-0"

REVISED	DESCRIPTION
NO	DATE
NO	DATE
NO	DATE

Designed	Author
Drawn	Author
Reviewed	Approver
Scale:	1/8" = 1'-0"
Project No.	2100400
Date:	XX/XX/2017

SECTIONS

Sheet No.

A6.01