

RECEIVED  
 JUN - 3 2021  
 PLANNING & ZONING


143 Church Street  
 Fence Proposal

Scale  $\frac{1}{8}'' = 1'$

# MCHW Fence Proposal

Fenced in outdoor play area:



- 3.5'H x 8' wide wood picket paneling
- Gate for entry & exit located off of front stairs to 143 Church St
- Refer to site map

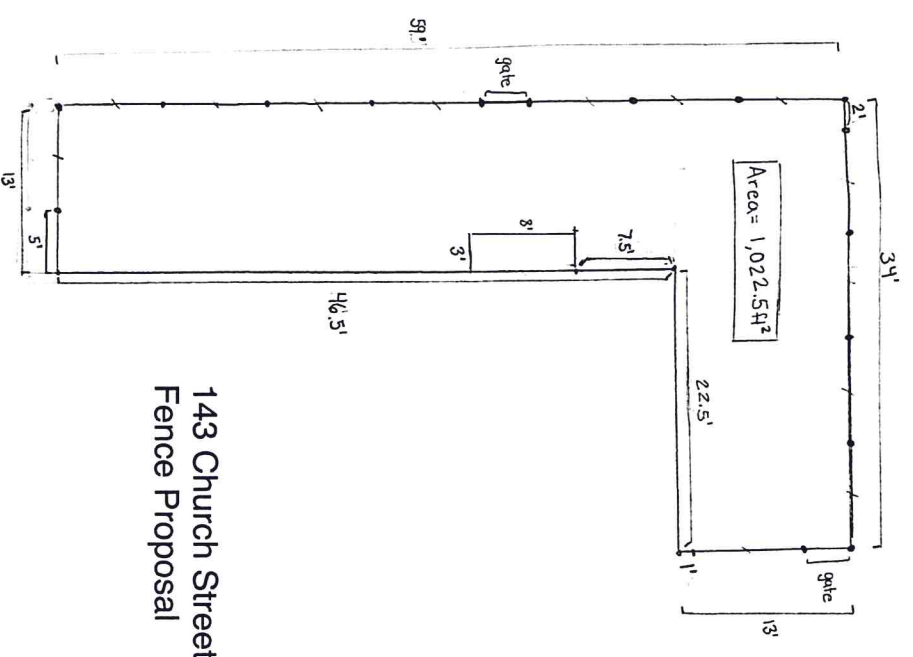

# MCHW Sign Proposal

Post & panel ground sign:


- 5' wood post frame
- mounted printed metal sign
- located left of front entrance to 143 Church St

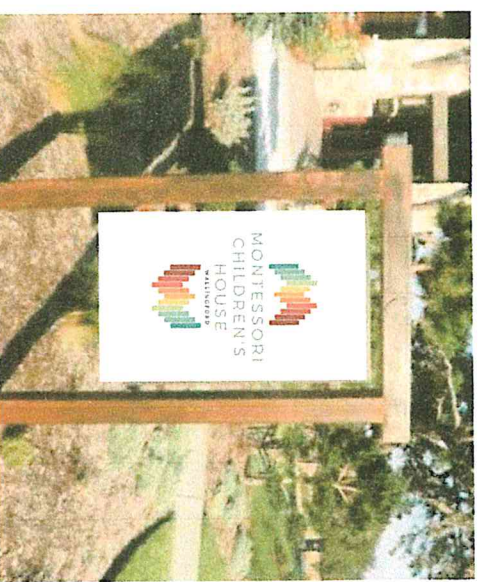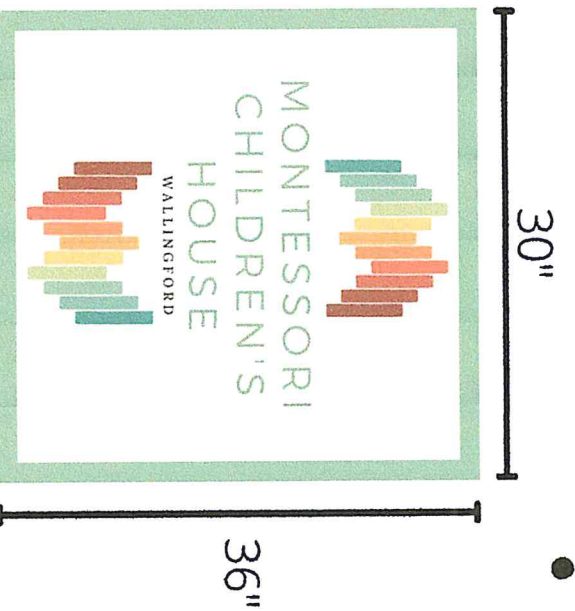


\*sample sign

SIGNAGE POSITION

SCALE 1" = 10'

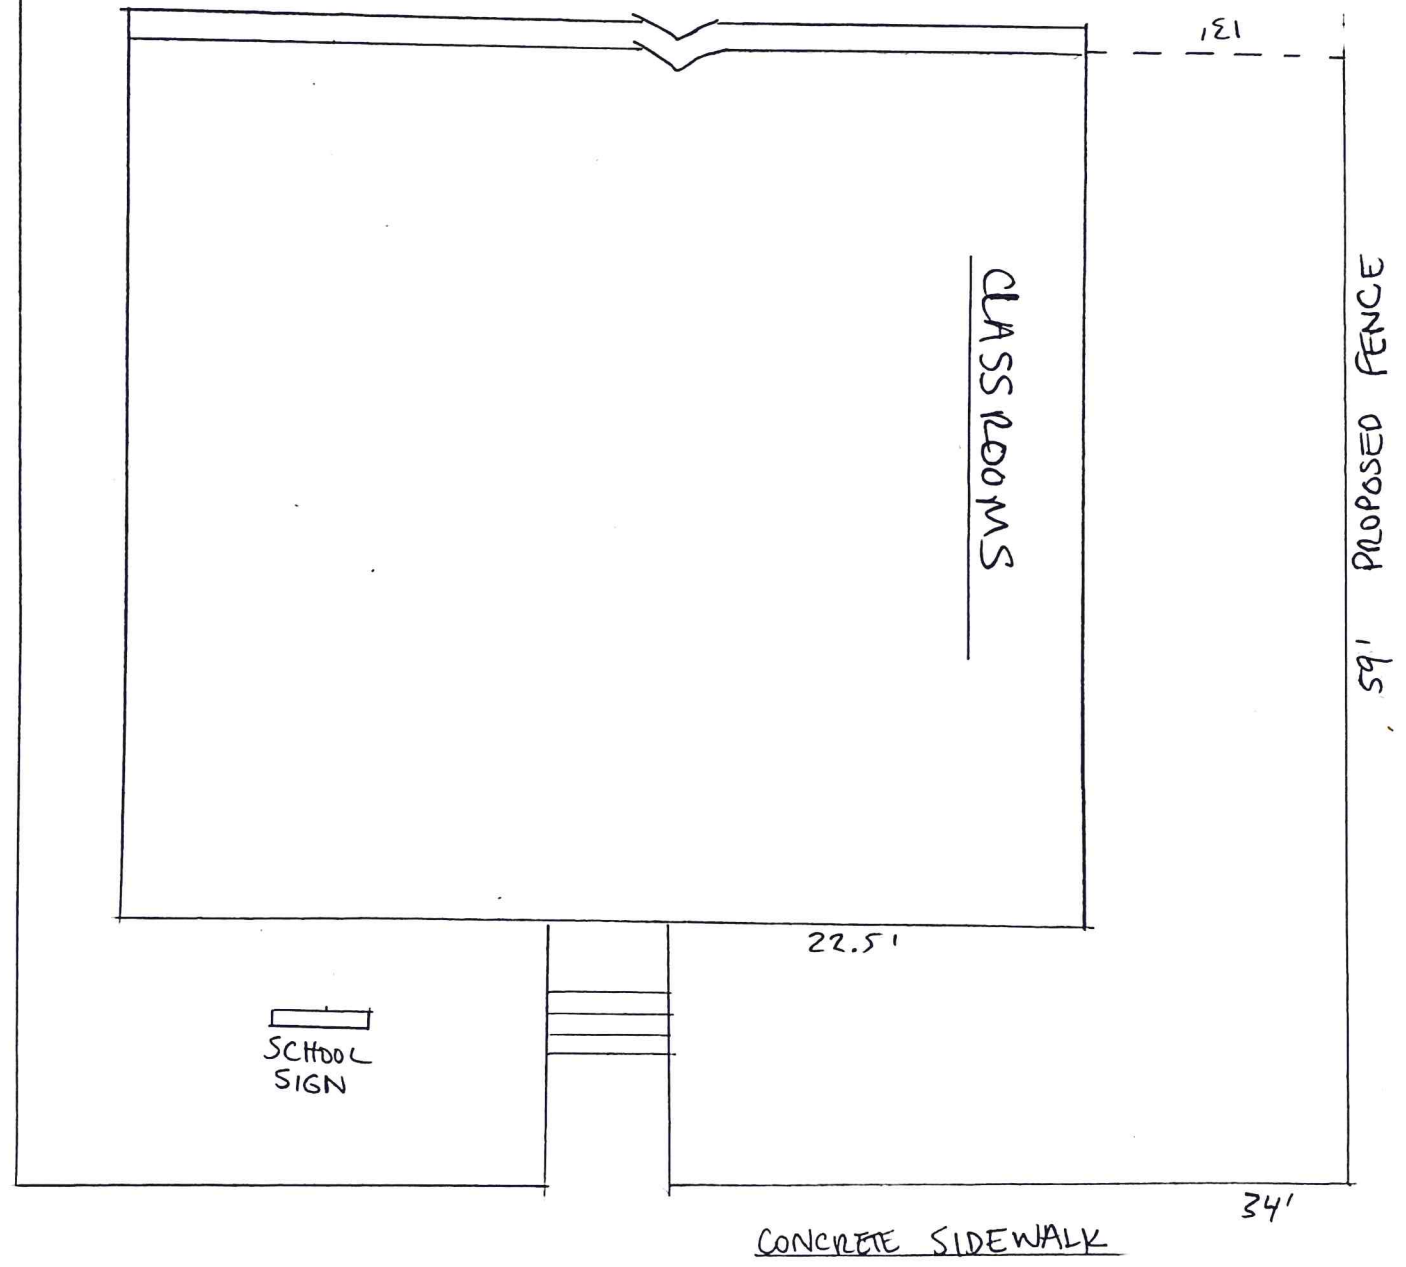

(Fellows Ship HMC) ↑

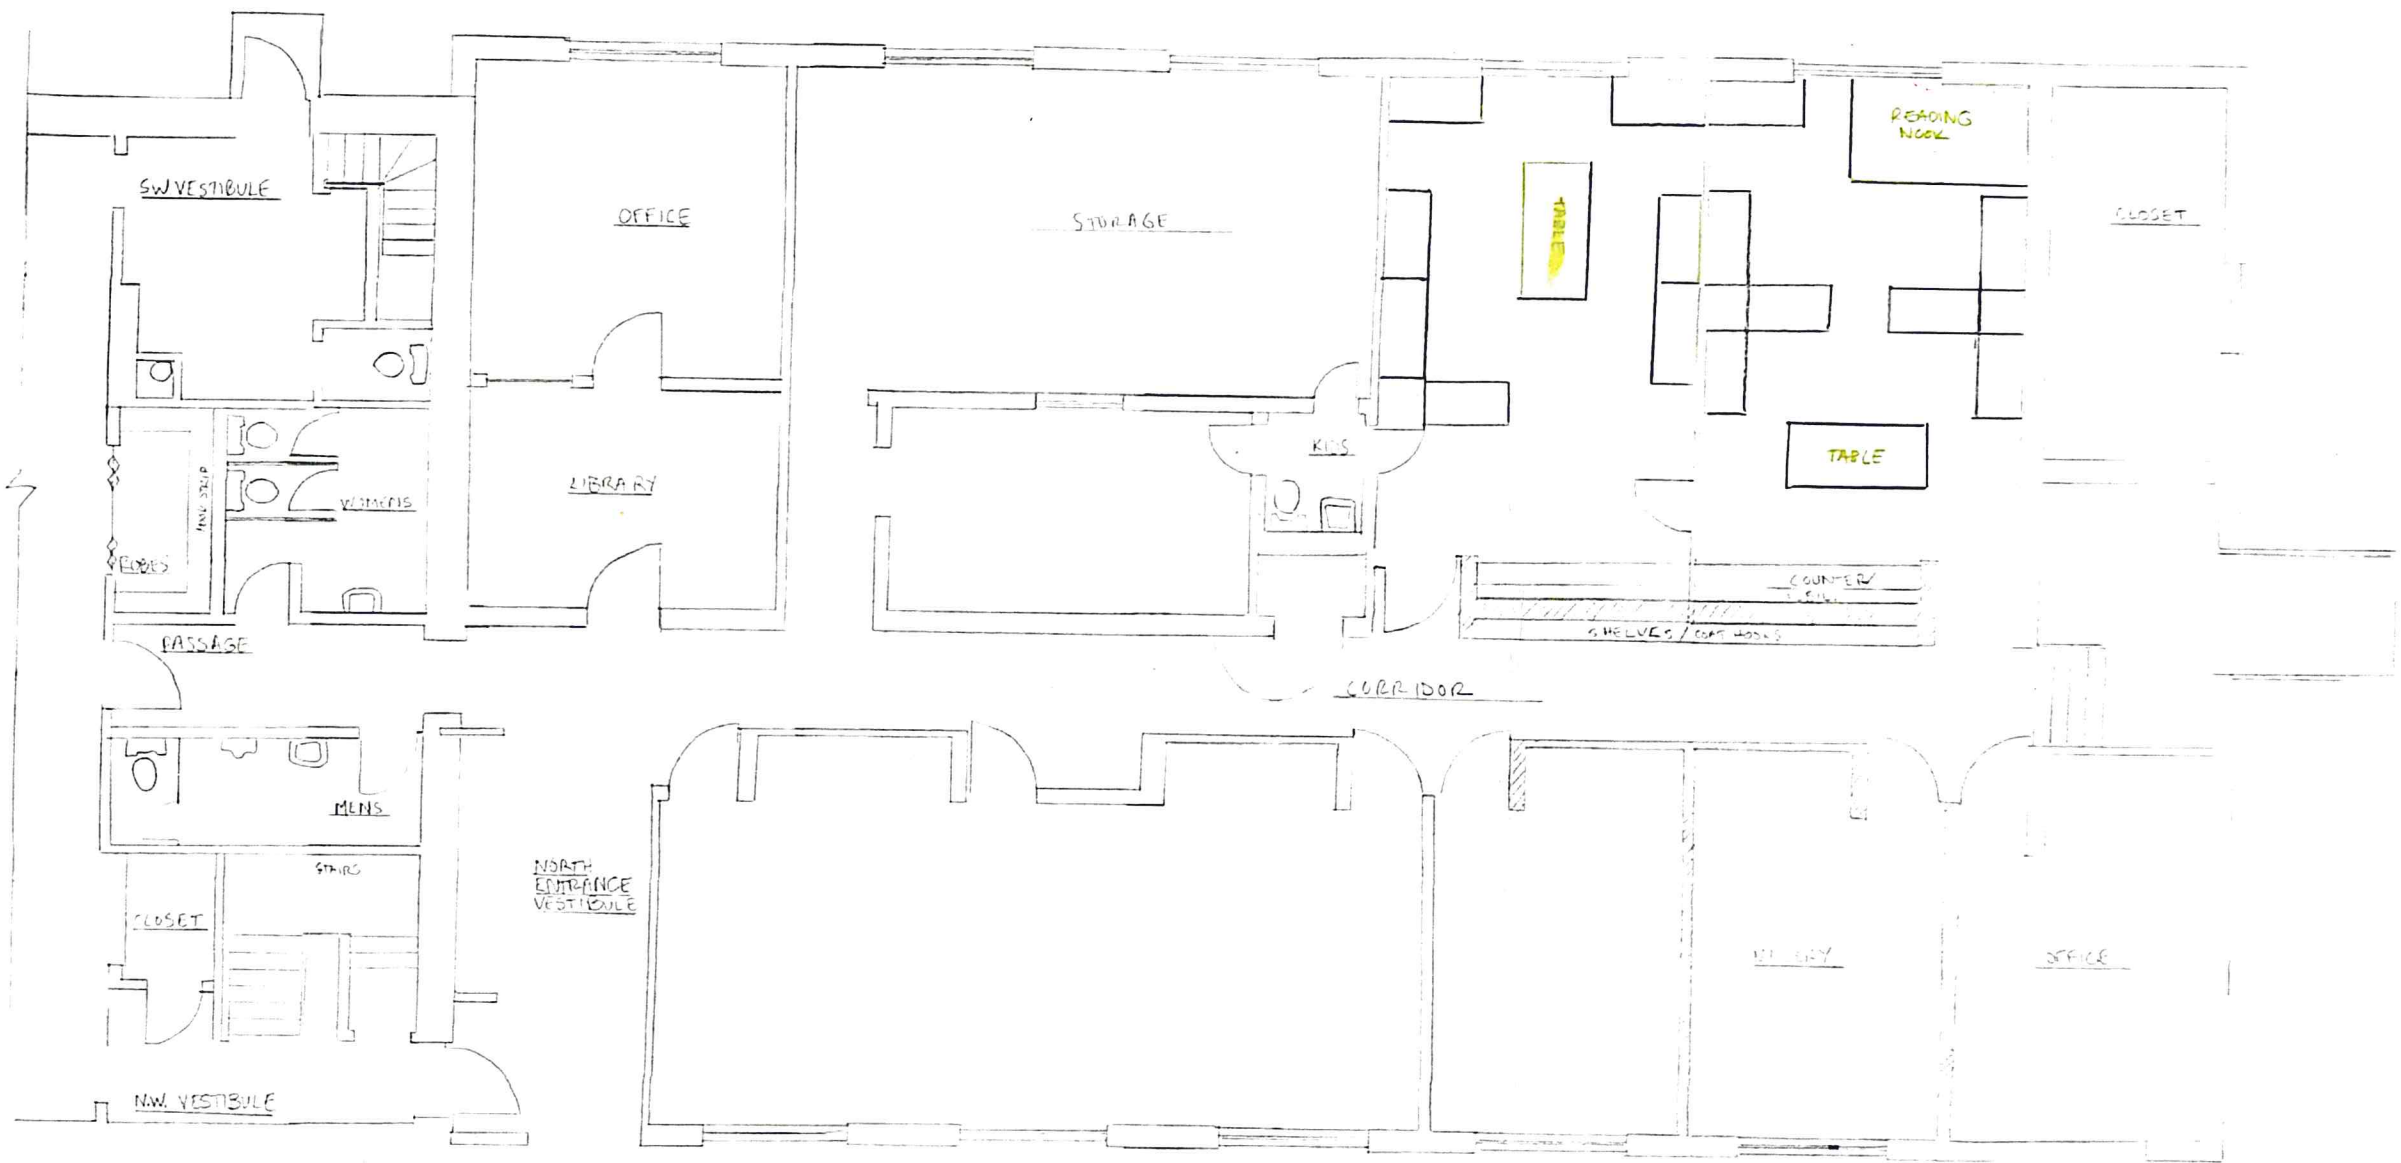

scale  $\frac{1}{8}'' = 1'$

# 143 CHURCH STREET

- Fence
- Classrooms
- Drop Off Route

## CHURCH STREET (50' R.O.W. PER TAX MAP) (ASPHALT ROADWAY)

