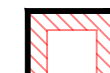



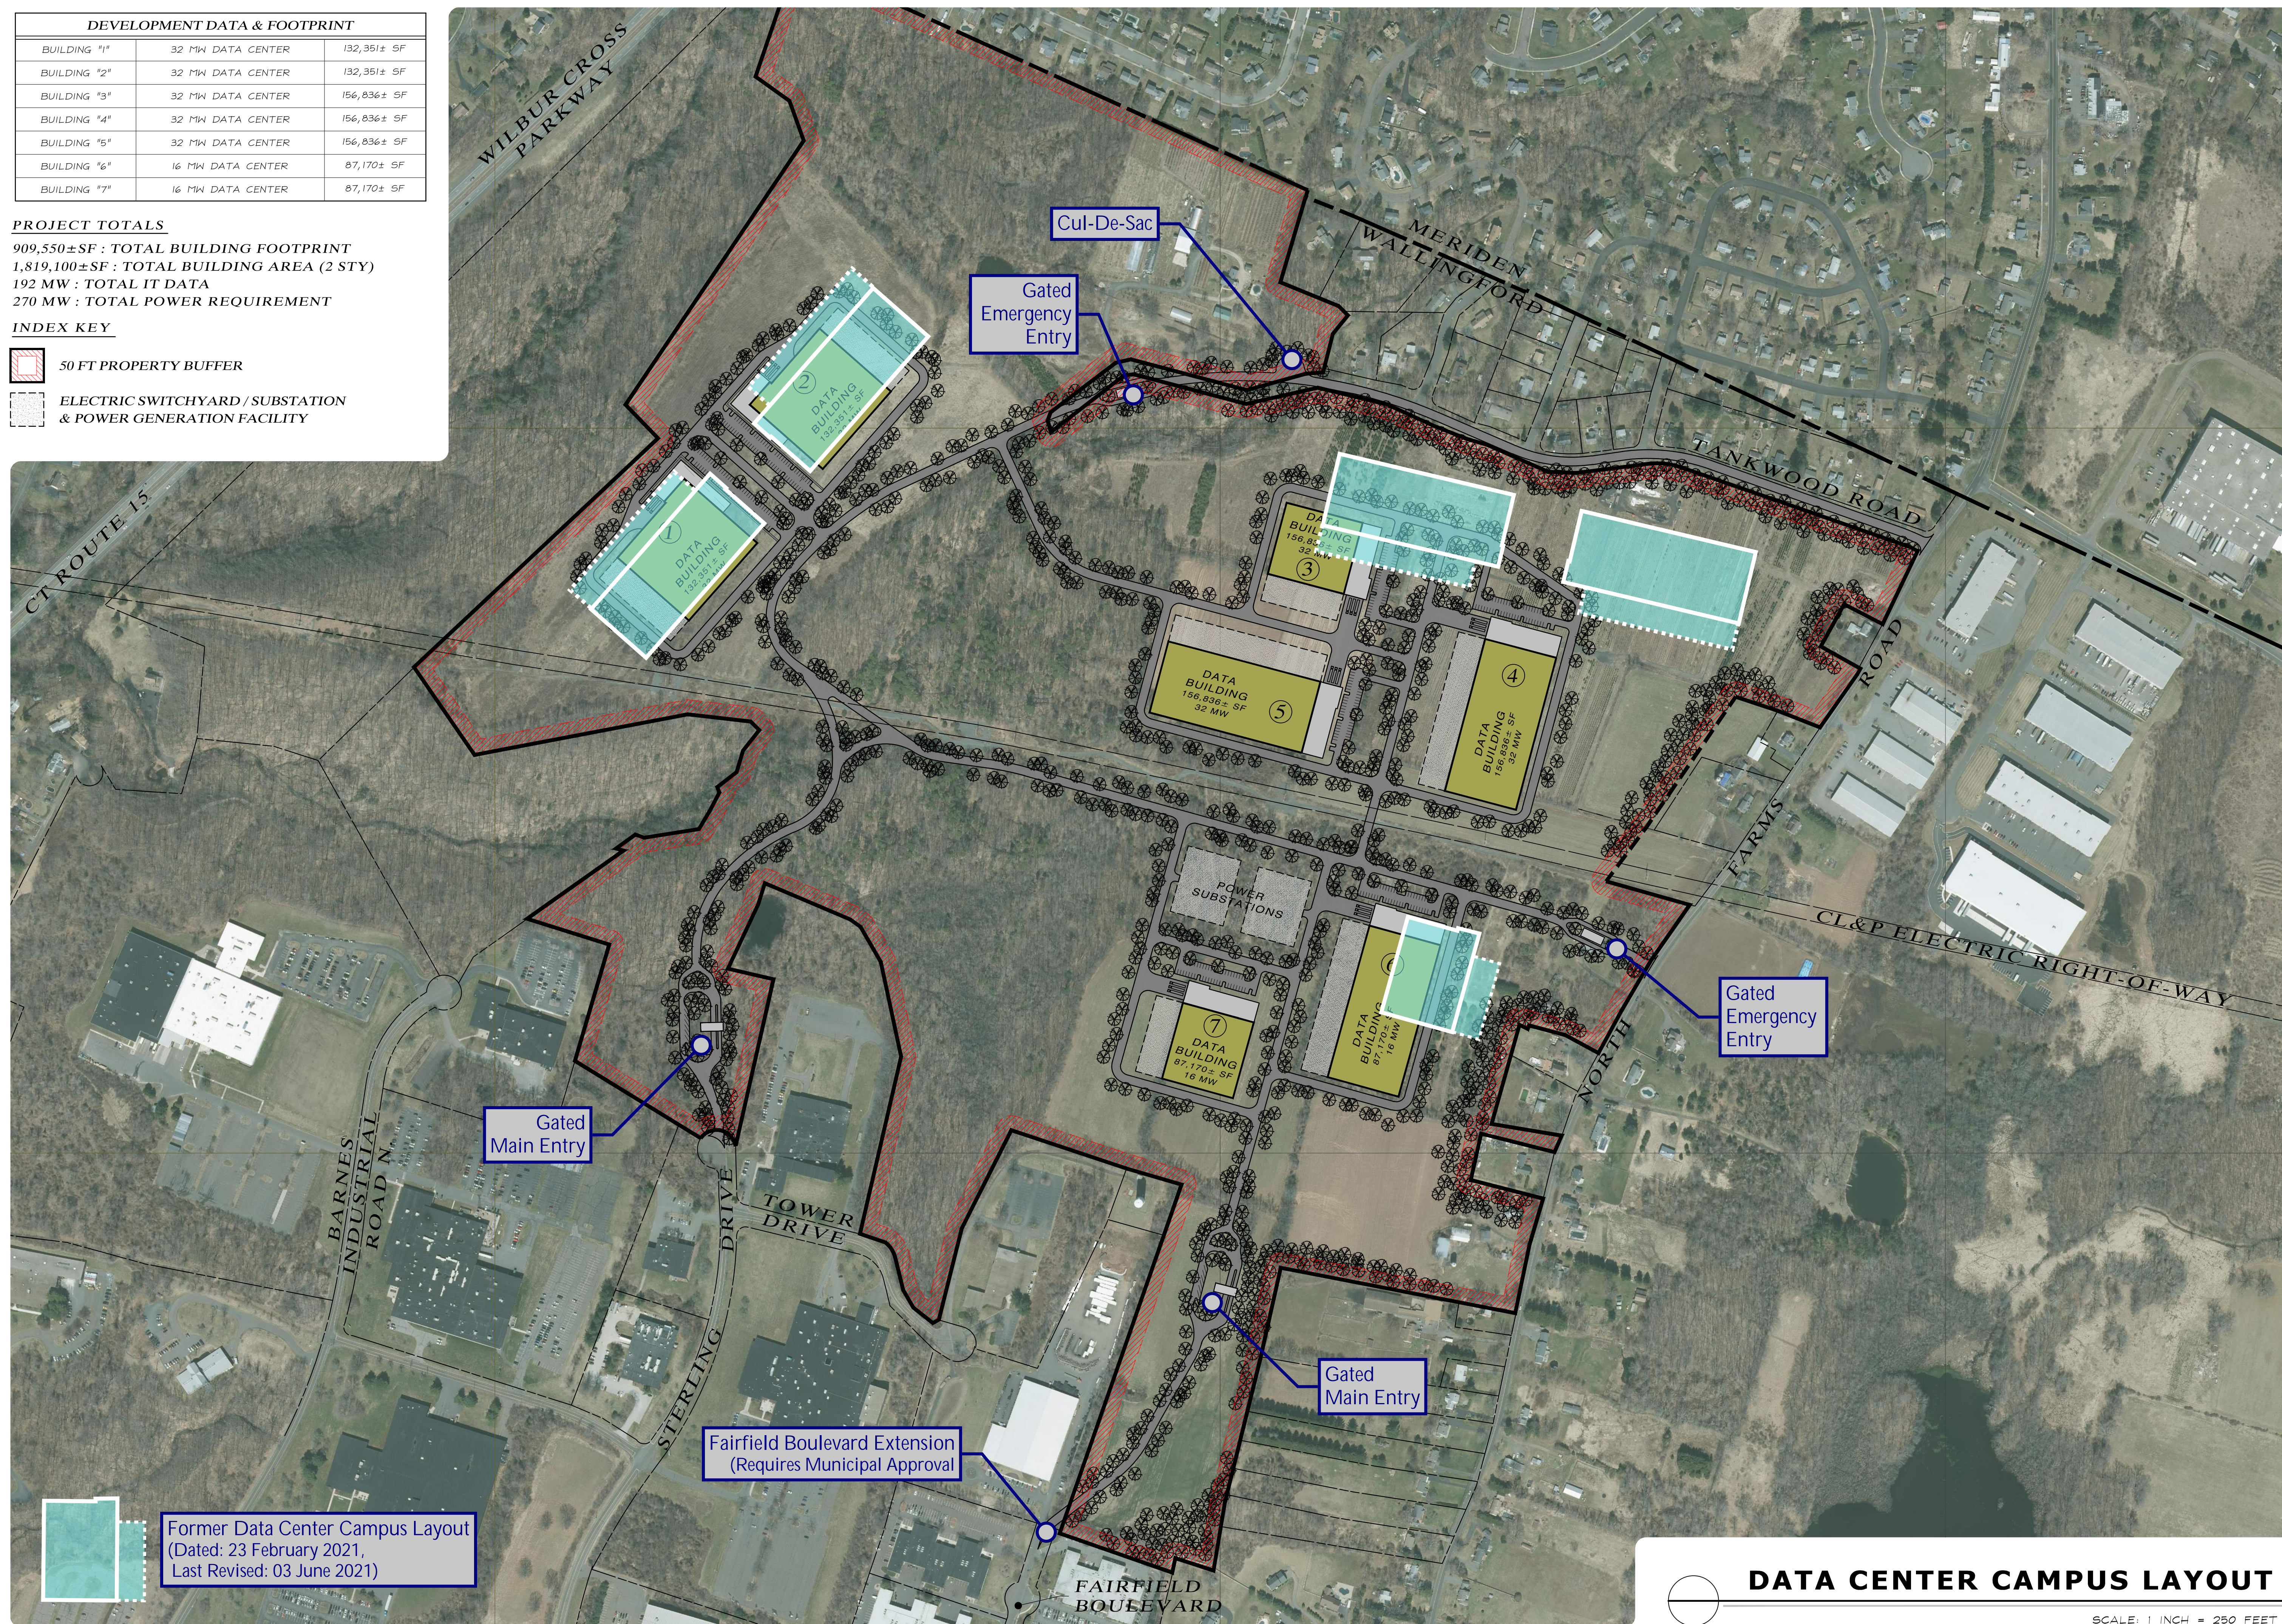
DEVELOPMENT DATA & FOOTPRINT		
BUILDING "1"	32 MW DATA CENTER	132,351± SF
BUILDING "2"	32 MW DATA CENTER	132,351± SF
BUILDING "3"	32 MW DATA CENTER	156,836± SF
BUILDING "4"	32 MW DATA CENTER	156,836± SF
BUILDING "5"	32 MW DATA CENTER	156,836± SF
BUILDING "6"	16 MW DATA CENTER	87,170± SF
BUILDING "7"	16 MW DATA CENTER	87,170± SF

PROJECT TOTALS

909,550±SF : TOTAL BUILDING FOOTPRINT
 1,819,100±SF : TOTAL BUILDING AREA (2 STY)
 192 MW : TOTAL IT DATA
 270 MW : TOTAL POWER REQUIREMENT

INDEX KEY

-  50 FT PROPERTY BUFFER
-  ELECTRIC SWITCHYARD / SUBSTATION & POWER GENERATION FACILITY



STADIA ENGINEERING ASSOCIATES, INC.
 ENGINEERS • ENVIRONMENTAL PLANNERS • SURVEYORS
 www.stadiaeng.com
 New London, Connecticut 06250
 (860) 333-5533

SCALE: 1" = 250'
 0 250' 500'
 GRAPHIC SCALE IN FEET (CHECK BEFORE USING)

Stamp:
FOR CLIENT DISCUSSIONS

Client:
CONNECTICUT DATA CENTER DEVELOPMENT

Project Title:
WALLINGFORD DEVELOPMENT
 North Farms Road,
 Tower Drive,
 Tankwood Road
 Wallingford,
 Connecticut

Drawing Title:
CONCEPTUAL LAYOUT PLAN

No.	Date	Description	By
E	16 JUNE 2021	PARCEL & DESIGN MODIFICATIONS	AR
D	16 JUNE 2021	PARCEL & DESIGN MODIFICATIONS	AR
C	7 JUNE 2021	PARCEL & DESIGN MODIFICATIONS	AR

REVISIONS

Project No.	2021-100
Dwg. Date:	25 MAY 2021
Plot Date:	16 JUNE 2021
Design By:	A. REINHART
Checked By:	
Drawing No.	D-399

DATA CENTER CAMPUS LAYOUT
 SCALE: 1 INCH = 250 FEET

Former Data Center Campus Layout
 (Dated: 23 February 2021,
 Last Revised: 03 June 2021)